

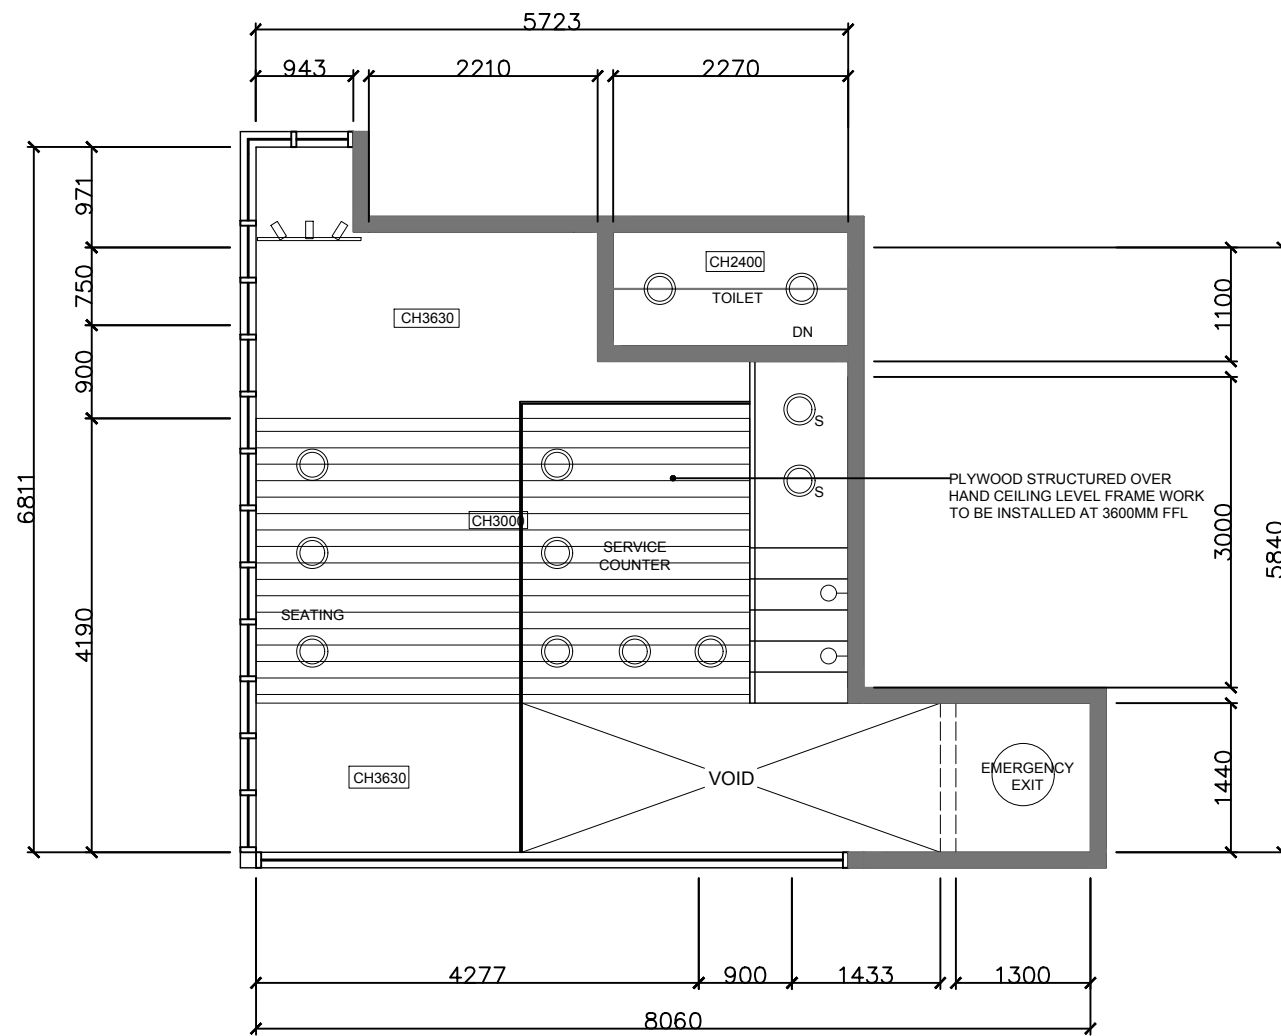


FLP GROUND FLOOR PLAN  
GF SCALE : 1 : 50

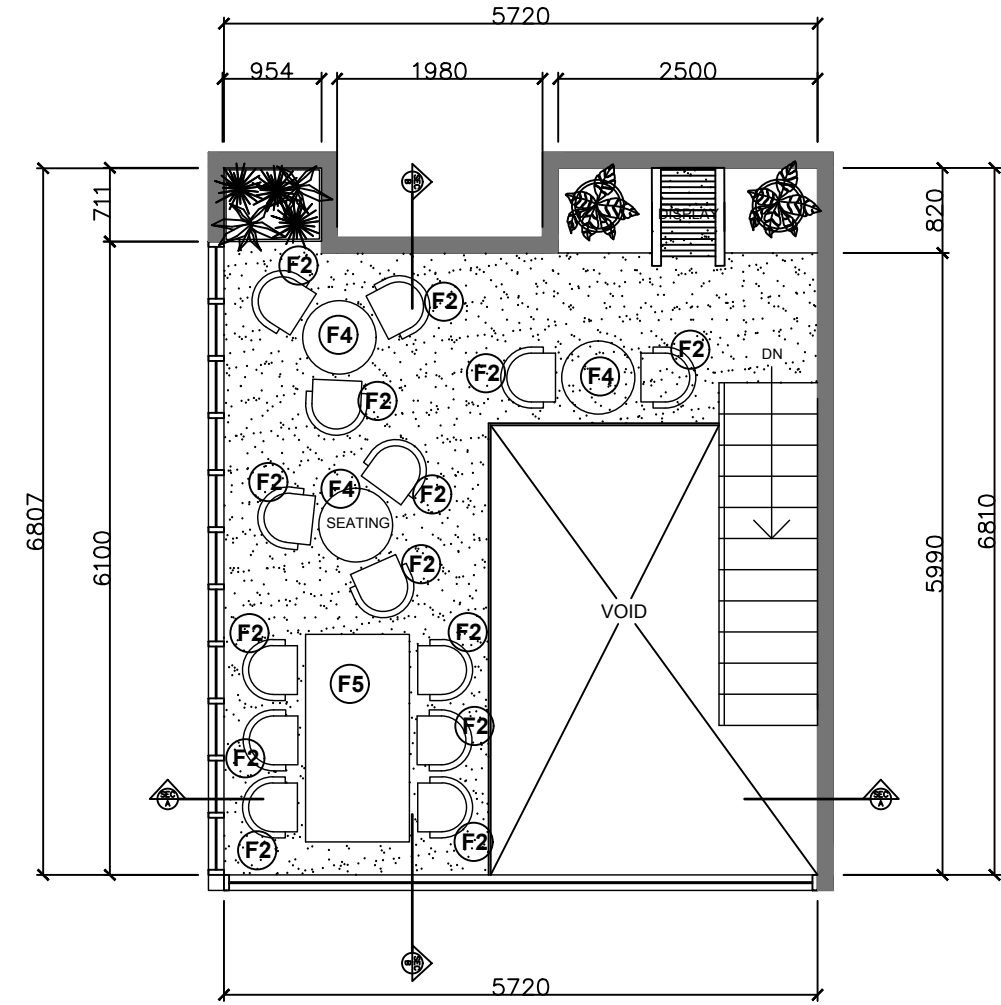


FLP MEZZANINE FLOOR PLAN  
MF SCALE : 1 : 50

<p>PROJECT TITLE : ASSIGNMENT 3</p> <p>CLIENT : TAN SIN AI</p>	<p>DRAWING TITLE : GROUND FLOOR AND MEZZANINE FLOOR FURNITURE LAYOUT PLAN</p>	<p>CHECKED BY : TAN SIN AI</p>	<p>SCALE : AS SHOWN DESIGNER : ASHLEY TEW LI WEN DATE : 20 NOV 2021</p>	 <p><b>TAYLOR'S UNIVERSITY</b> Wisdom · Integrity · Excellence</p>
			<p>REV : RV 01</p> <p>DRAWING NO : DM/ID/STYN/FLP/01</p>	



**RCP**  
**GF** GROUND FLOOR REFLECTED CEILING PLAN  
SCALE : 1 : 50

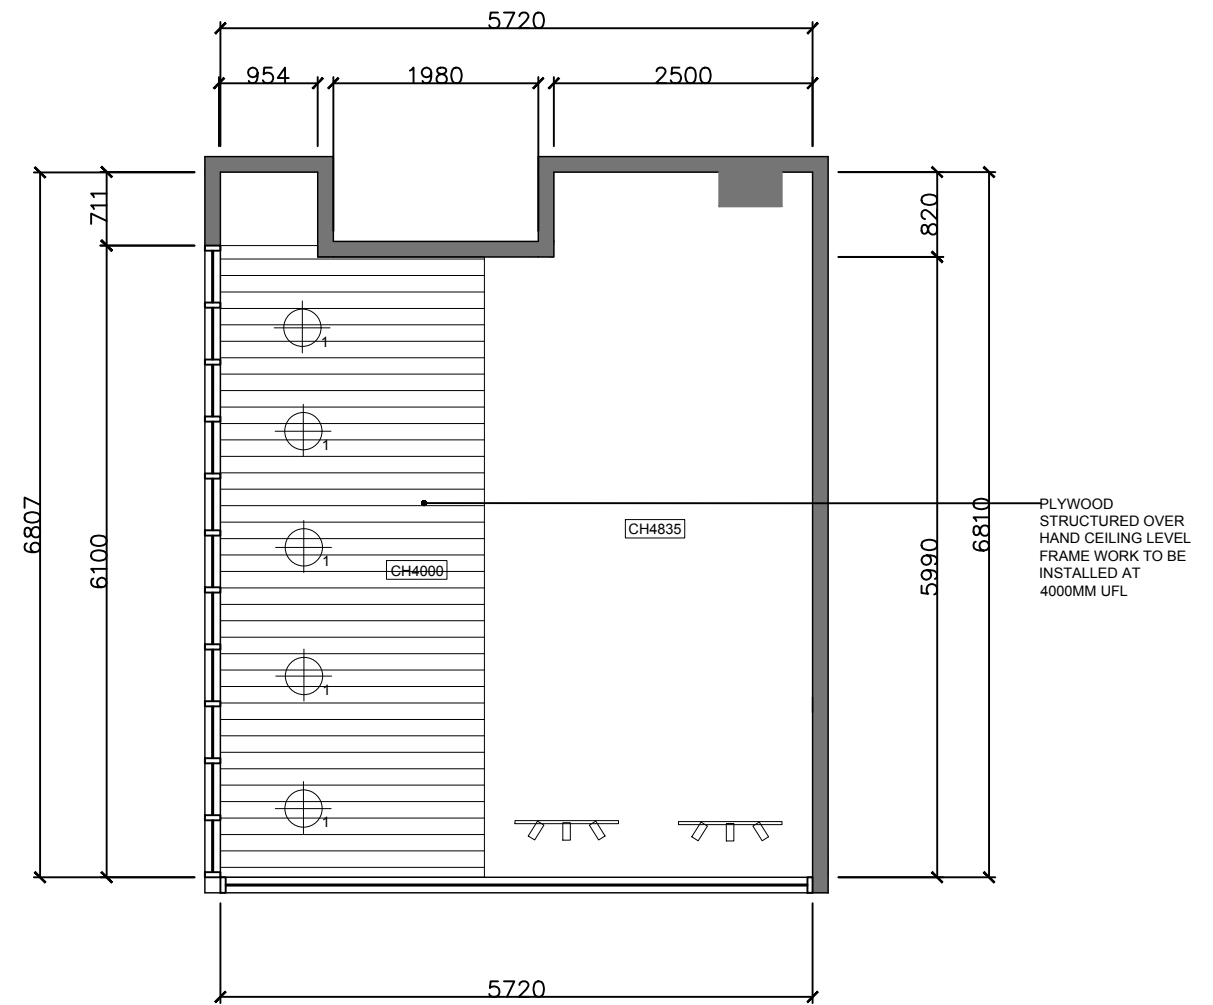

**RCP**  
**MF** MEZZANINE FLOOR REFLECTED CEILING PLAN  
SCALE : 1 : 50

PROJECT TITLE :  
ASSIGNMENT 3

CLIENT :  
TAN SIN AI

DRAWING TITLE :

GROUND FLOOR AND  
MEZZANINE FLOOR  
REFLECTED CEILING PLAN


CHECKED BY :  
TAN SIN AI

SCALE : AS SHOWN  
DESIGNER : ASHLEY TEW LI WEN  
DATE : 20 NOV 2021

REV :  
RV 01

DRAWING NO. :  
DM/ID/STYN/RCP/01



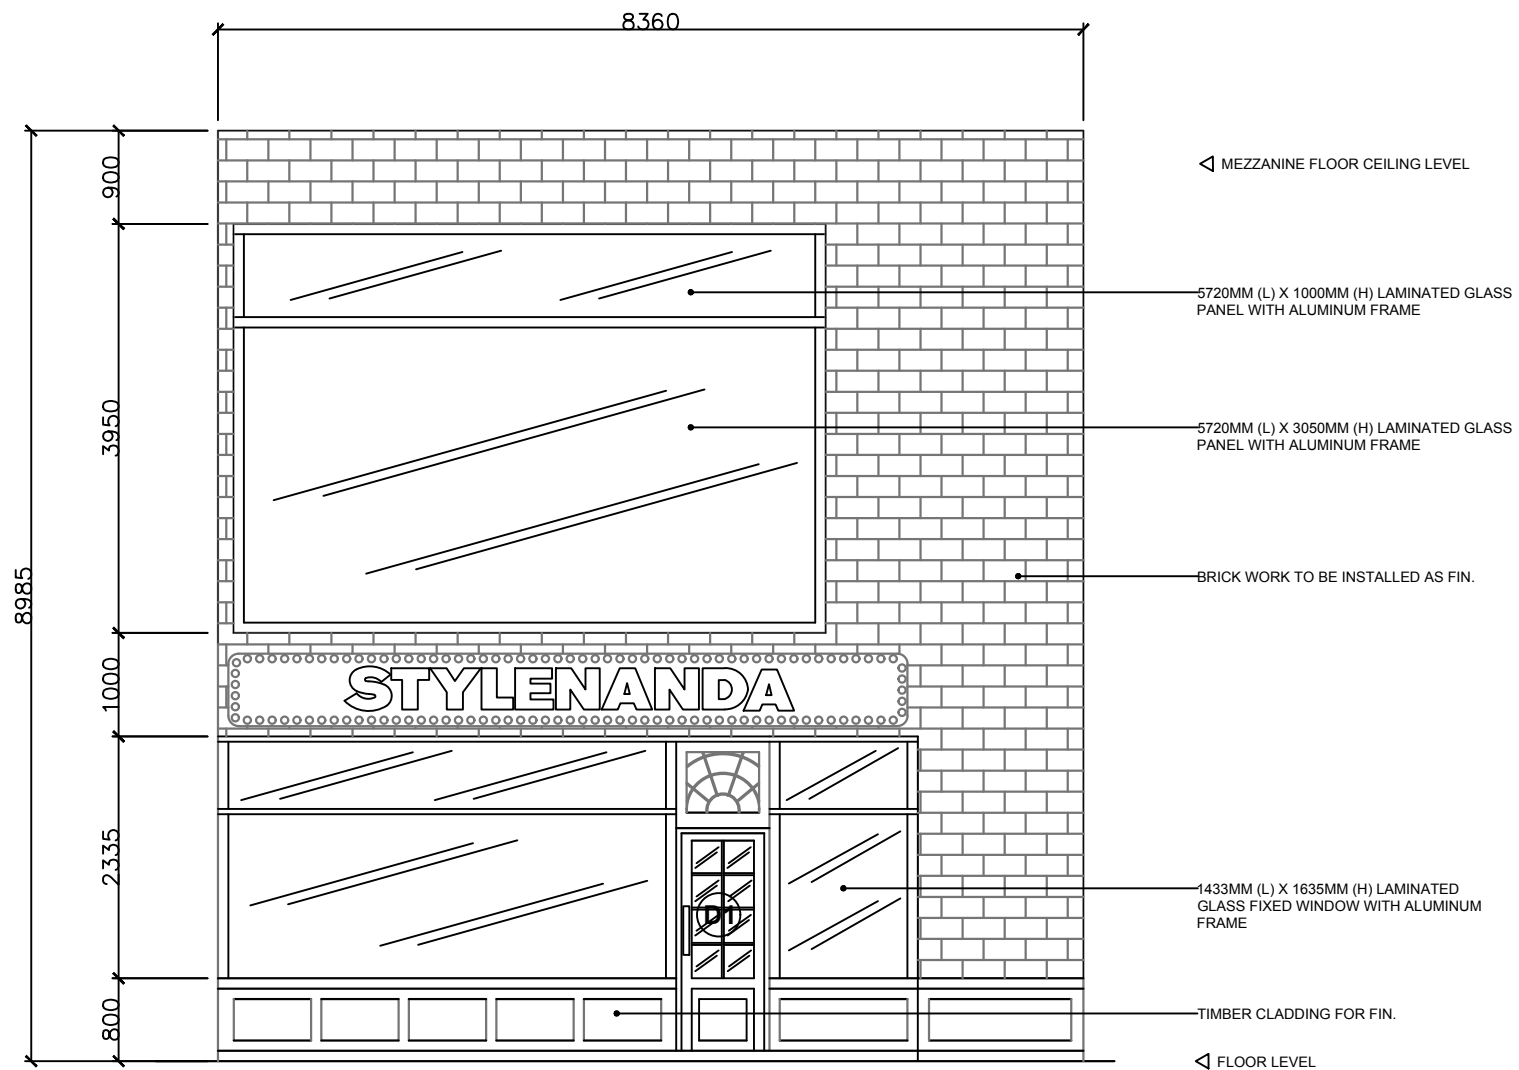

SN FACADE ELEVATION  
FE SCALE : 1 : 50


PROJECT TITLE :  
 ASSIGNMENT 3  
  
 CLIENT :  
 TAN SIN AI

DRAWING TITLE :  
 FACADE ELEVATION


CHECKED BY :  
 TAN SIN AI


SCALE : AS SHOWN  
 DESIGNER : ASHLEY TEW LI WEN  
 DATE : 20 NOV 2021  
  
 REV :  
 RV 01  
  
 DRAWING NO :  
 DM/ID/STYN/FE/01



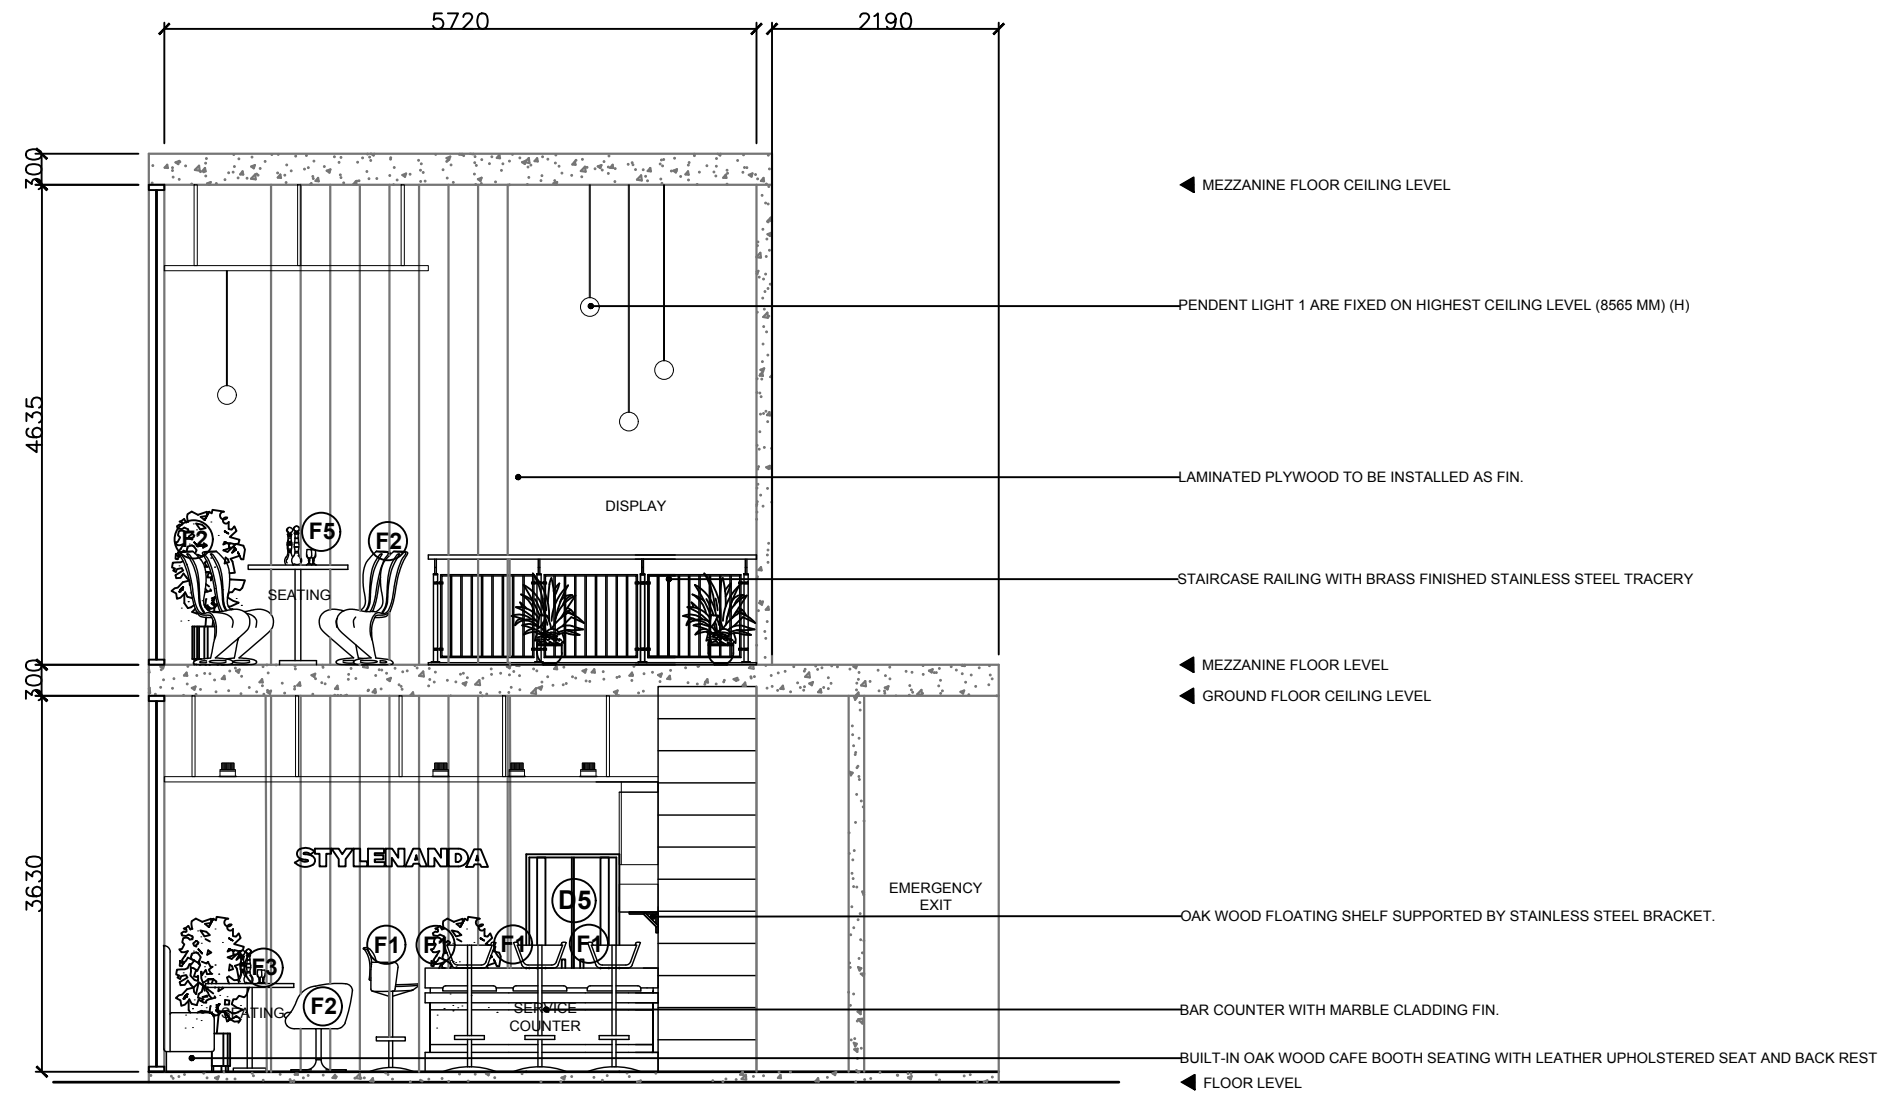


SEC SECTION A-A  
A SCALE : 1 : 50






<p>PROJECT TITLE : ASSIGNMENT 2</p> <p>CLIENT : TAN SIN AI</p>	<p>DRAWING TITLE : SECTION A-A</p>	<p>CHECKED BY : TAN SIN AI</p>	<p>SCALE : AS SHOWN DESIGNER : ASHLEY TEW LI WEN DATE : 20 NOV 2021</p>	 <p><b>TAYLOR'S UNIVERSITY</b> Wisdom · Integrity · Excellence</p>
		<p>REV : RV 01</p>	<p>DRAWING NO : DM/ID/STYN/SEC/01</p>	

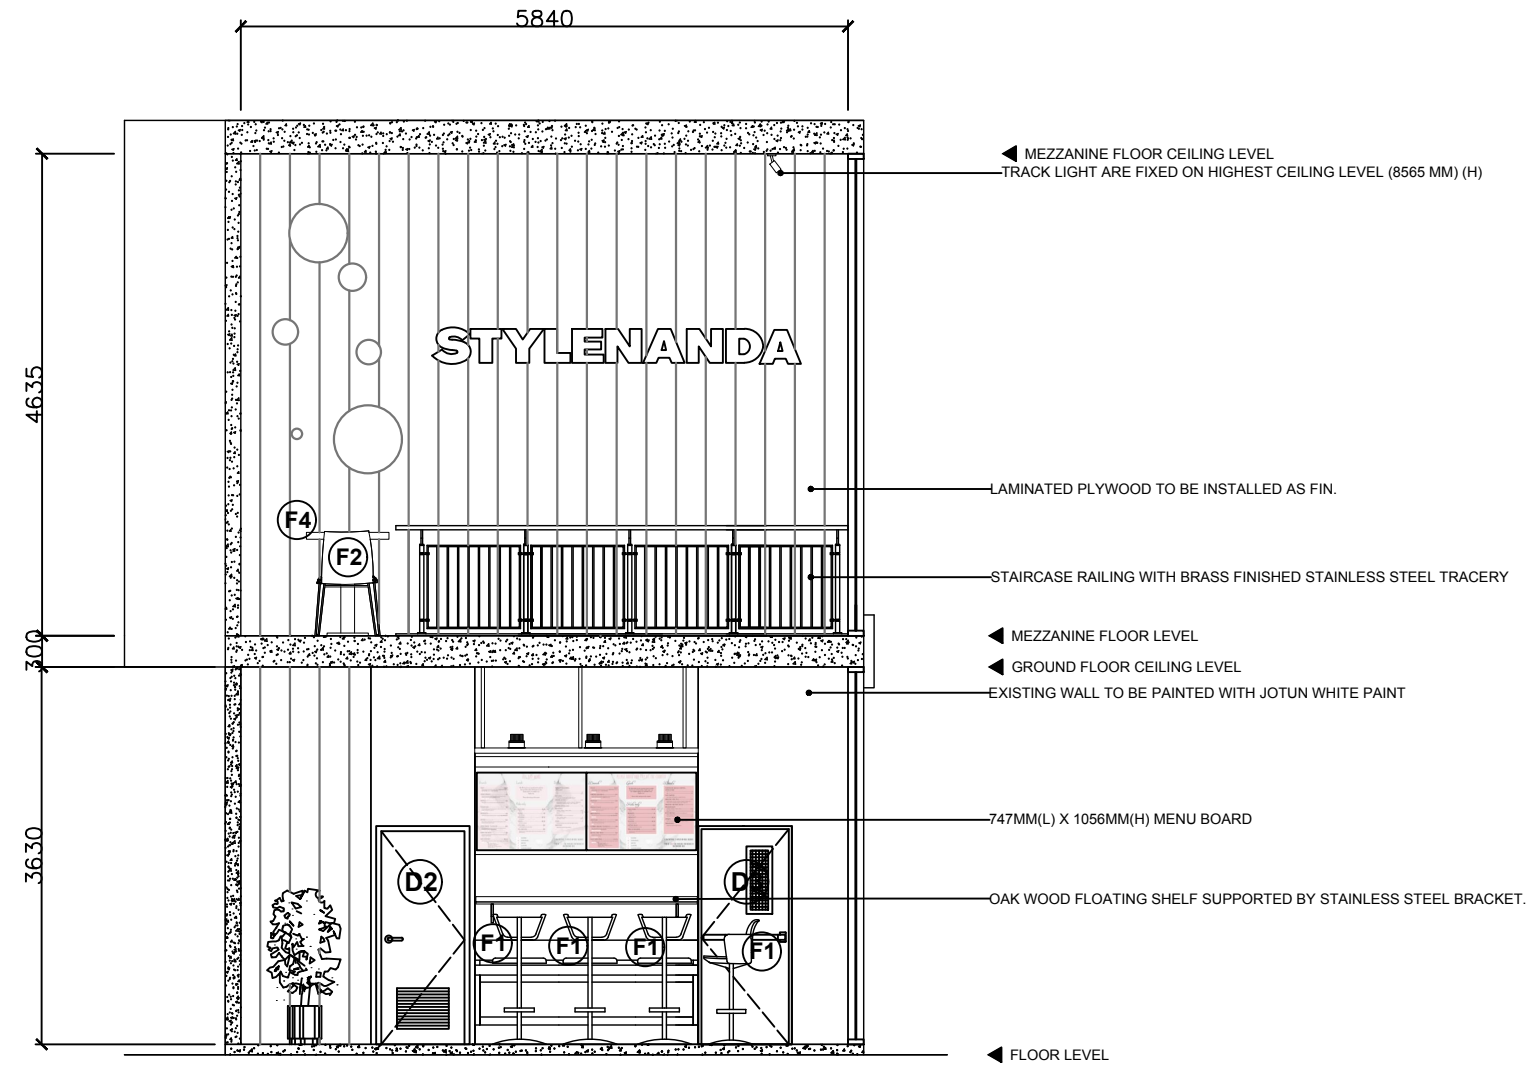

SECTION B-B  
SCALE : 1 : 50

<p>PROJECT TITLE : ASSIGNMENT 2</p> <p>CLIENT : TAN SIN AI</p>	<p>DRAWING TITLE : SECTION B-B</p>	<p>CHECKED BY : TAN SIN AI</p>	<p>SCALE : AS SHOWN DESIGNER : ASHLEY TEW LI WEN DATE : 20 NOV 2021</p>	 <p>TAYLOR'S UNIVERSITY Wisdom · Integrity · Excellence</p>
			<p>REV : RV 01</p> <p>DRAWING NO : DM/ID/STYN/SEC/02</p>	

### DOOR LEGEND

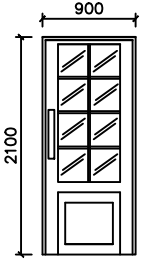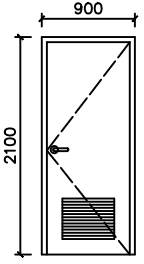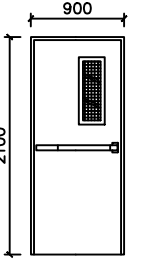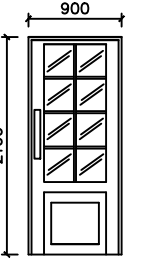FRONT ELEVATION					
NAME	SWING DOOR	SWING DOOR	SWING DOOR	SWING DOOR	SWING DOOR
SYMBOL	ⓁD1	ⓁD2	ⓁD3	ⓁD4	ⓁD5
SIZE	900MM(W) x 2100MM(H)	900MM(W) x 2100MM(H)	900MM(W) x 2100MM(H)	900MM(W) x 2100MM(H)	900MM(W) x 2100MM(H)
MATERIAL	TIMBER FRAME WITH TEMPERED GLASS AND METAL DOOR KNOB	TIMBER FRAME AND METAL DOOR KNOB	ALUMINIUM FRAME AND WIRE GLASS	TIMBER FRAME WITH TEMPERED GLASS AND METAL DOOR KNOB	ALUMINIUM AND FROSTED GLASS
QUANTITY	1	1	1	1	1
REMARKS	ENTRANCE	STORE ROOM	EMERGENCY EXIT	SIDE ENTRANCE	TOILETS

PROJECT TITLE :  
ASSIGNMENT 3

CLIENT :  
TAN SIN AI

DRAWING TITLE :  
DOOR LEGEND

CHECKED BY :  
TAN SIN AI

SCALE : AS SHOWN  
DESIGNER : ASHLEY TEW LI WEN  
DATE : 20 NOV 2021

REV :  
RV 01

DRAWING NO. :  
DM/ID/STYN/DRLE/01



LOOSE FURNITURE LEGEND					
VISUAL					
NAME	BAR STOOL	DINING CHAIR	SQUARE TABLE	ROUND TABLE	DINING TABLE
SYMBOL	F1	F2	F3	F4	F5
SIZE	370MM (L) x 340MM (D) x 800MM (H)	400MM (L) x 360MM (D) x 720MM (H)	600MM (L) x 600MM (W) x 750MM (H)	600MM (L) x 600MM (D) x 750MM (H)	2000MM (L) x 1100MM (W) x 750MM (H)
MATERIAL	ALUMINIUM BASE AND VELVET	ALUMINIUM AND VELVET	ALUMINIUM AND MARBLE	ALUMINIUM AND PLASTIC	ALUMINIUM AND MARBLE
QUANTITY	6	19	5	3	1
AREA	SERVICE COUNTER	SITTING AREA	SITTING AREA	SITTING AREA	SITTING AREA

PROJECT TITLE :  
ASSIGNMENT 3

CLIENT :  
TAN SIN AI

DRAWING TITLE :  
LOOSE FURNITURE LEGEND

CHECKED BY :  
TAN SIN AI

SCALE : AS SHOWN  
DESIGNER : ASHLEY TEW LI WEN  
DATE : 20 NOV 2021

REV :  
RV 01

DRAWING NO. :  
DM/ID/STYN/FLE/01



### LIGHTING LEGEND

VISUAL						
NAME	DOWN LIGHT	SURFACE DOWN LIGHT	PENDENT LIGHT 1	TRACK LIGHT	WALL LIGHT	CEILING LIGHT
SYMBOL	○	⊙	⊕	—	⊙	○
SIZE	150MM DIA	150MM DIA	180MM DIA	1000MM	150MM	300MM DIA
MATERIAL	POLYCARBONATE WITH ALUMINUM FRAME	POLYCARBONATE WITH ALUMINUM FRAME	POLYCARBONATE WITH ALUMINUM TUBING	LACQUERED CHERRY WOOD FRAME AND LACQUERED CHERRY WOOD DOOR PANEL	POLYCARBONATE WITH BRASS FIN. ARM AND ARMPLATE	POLYCARBONATE WITH ALUMINUM FRAME
ILLUMINATION	WARM WHITE	WARM WHITE	WARM WHITE	WARM WHITE	WARM WHITE	COOL WHITE
QUANTITY	10	2	5	3	2	1
REMARKS	SITTING AREA, SERVICE COUNTER, TOILET	STAIRCASE	SITTING AREA	SEATING AREA	STAIRCASE	EMERGENCY EXIT

PROJECT TITLE :  
ASSIGNMENT 3

CLIENT :  
TAN SIN AI

DRAWING TITLE :  
LIGHTING LEGEND

CHECKED BY :  
TAN SIN AI

SCALE : AS SHOWN  
DESIGNER : ASHLEY TEW LI WEN  
DATE : 20 NOV 2021

REV :  
RV 01

DRAWING NO. :  
DM/ID/STYN/LTLE/01

